


SUB L

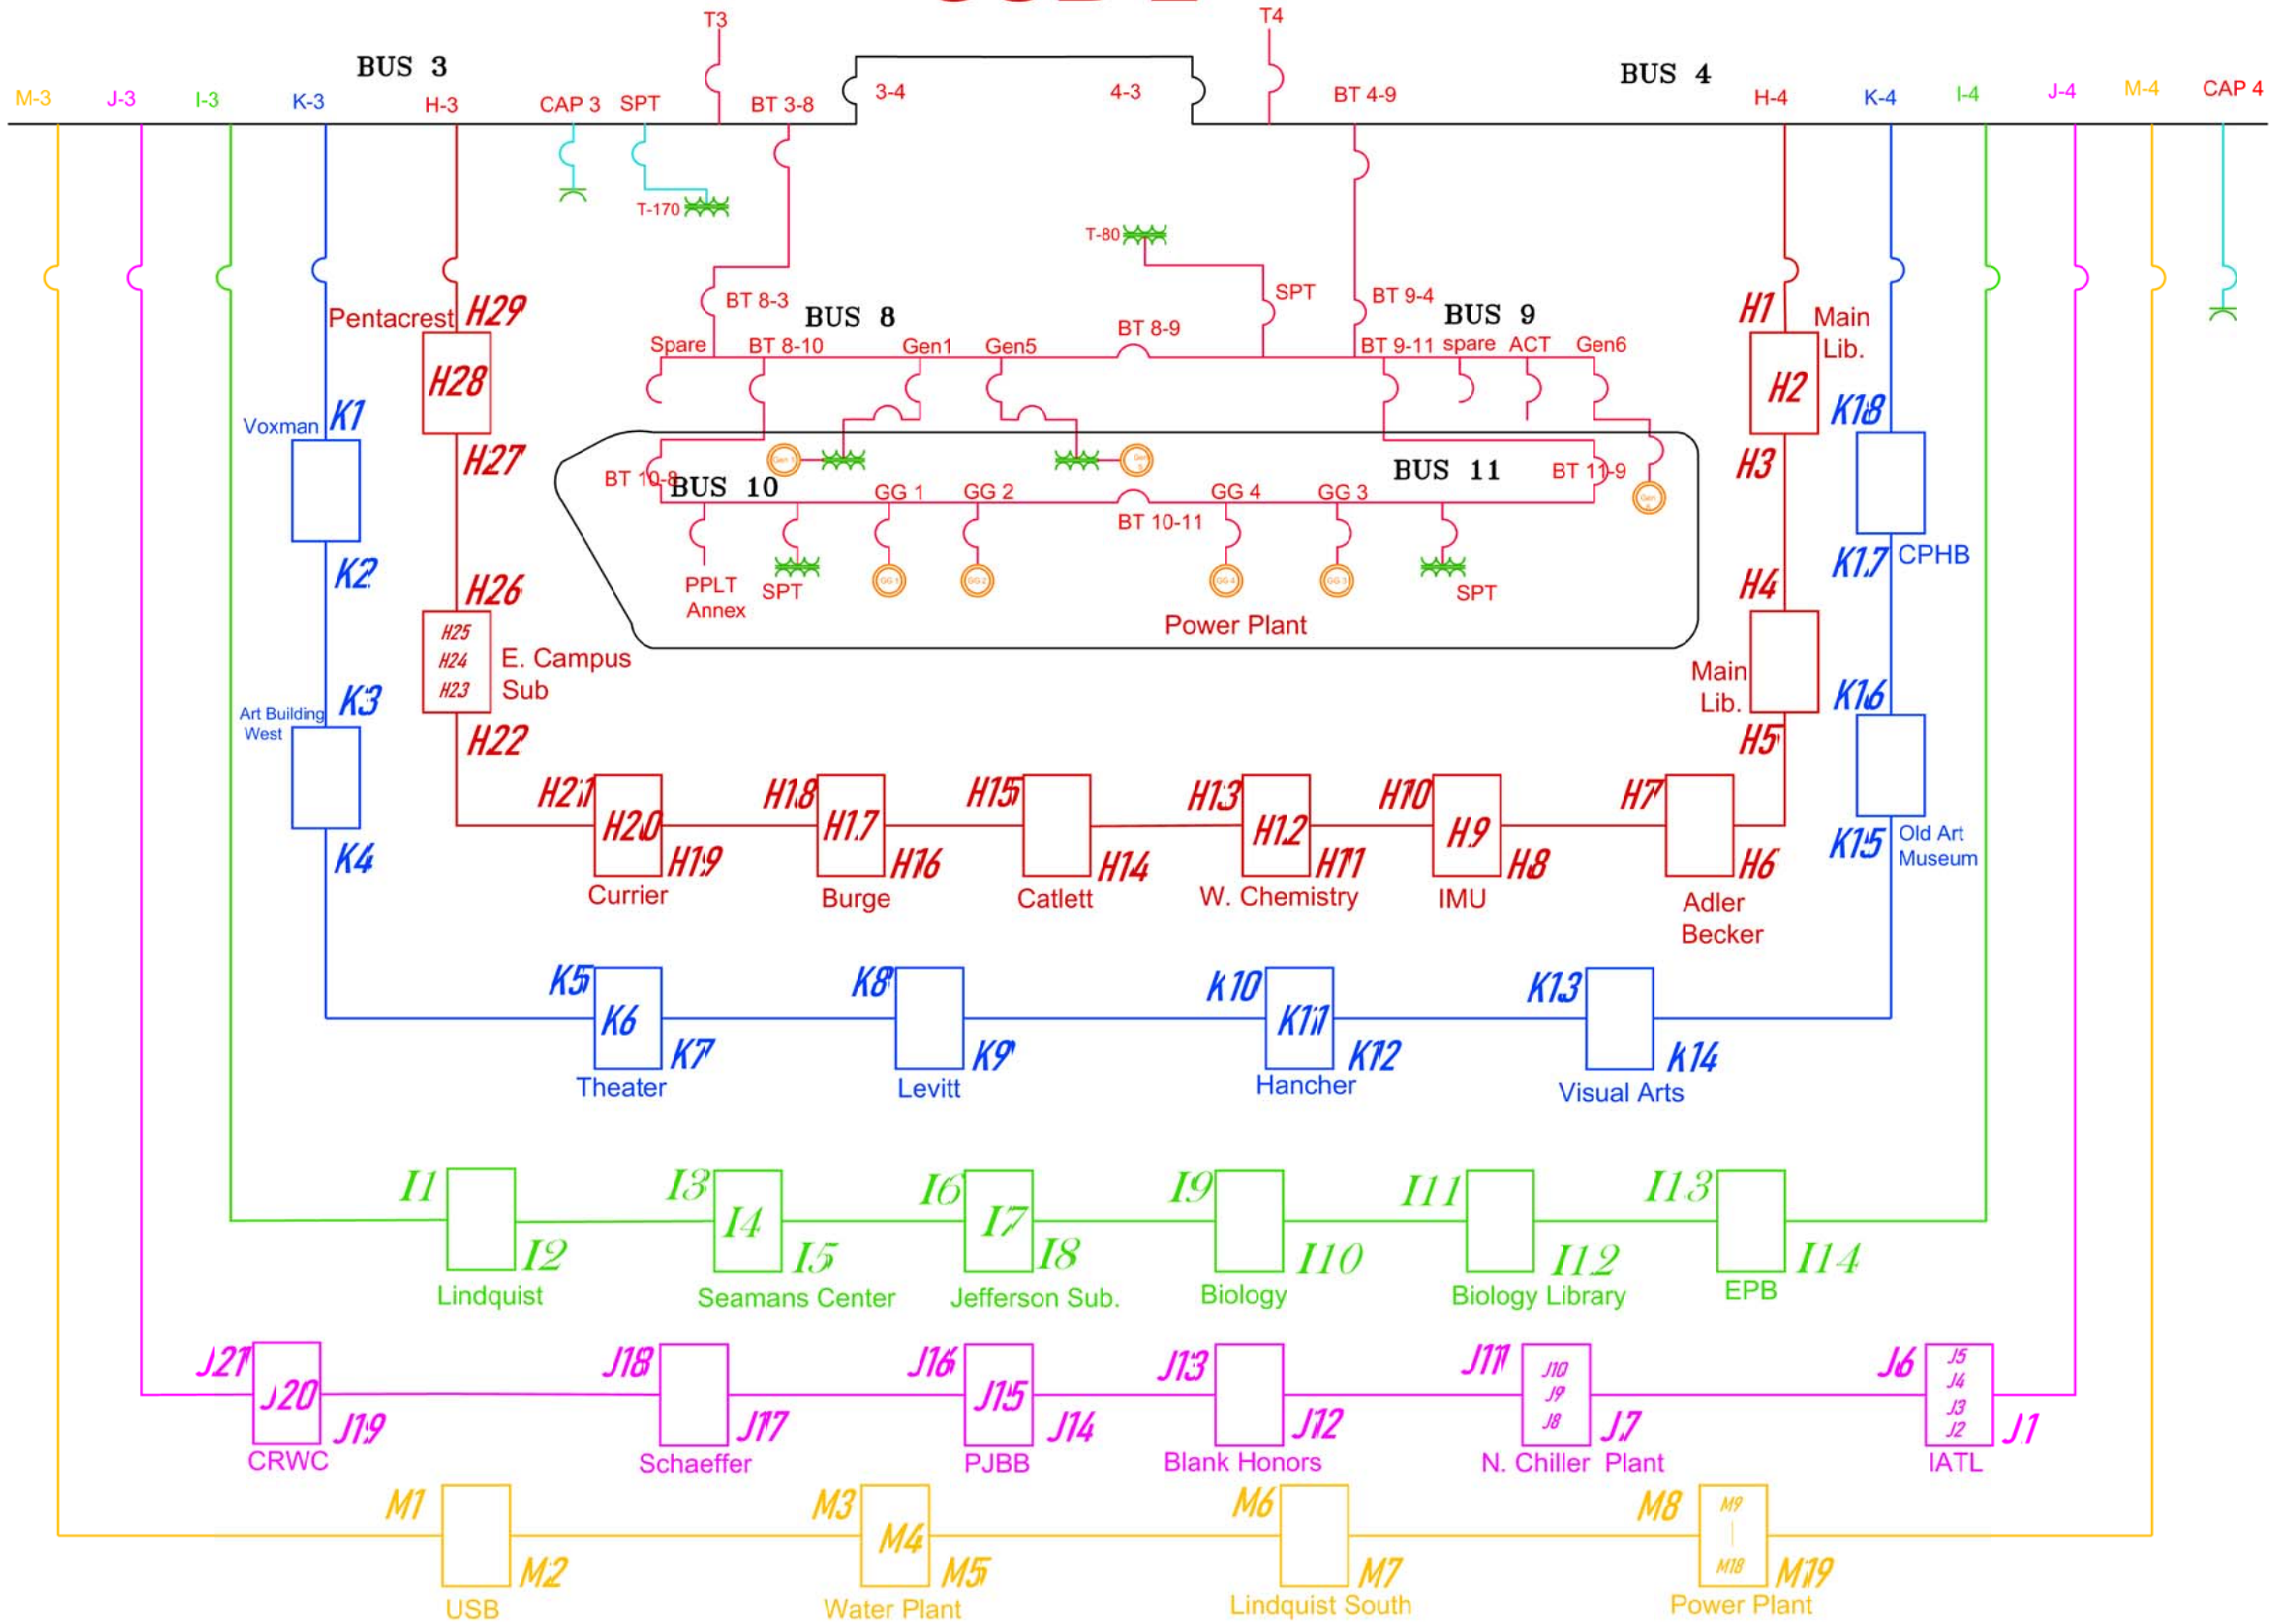

General Notes

Drawn By: Matt Wieland
 Revised By: W. Doug Moore

No.	Revision/Issue	Date

Firm Name and Address
THE UNIVERSITY OF IOWA
 Facilities Management
 250 University Services Building
 Iowa City, Iowa 52242-1528
 (319) 335-1200 fax (319) 335-2728

Project Name and Address
 Iowa City, IA 52242

Project	Sheet
Date 3/13/19	
Scale As Noted	