

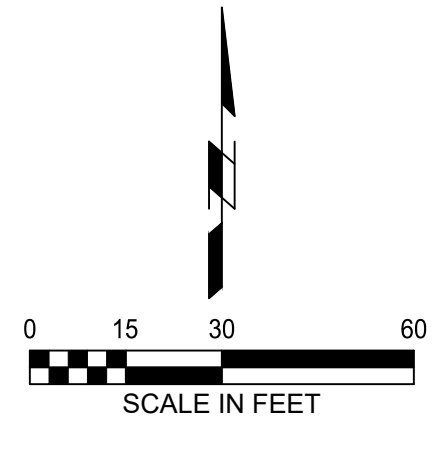
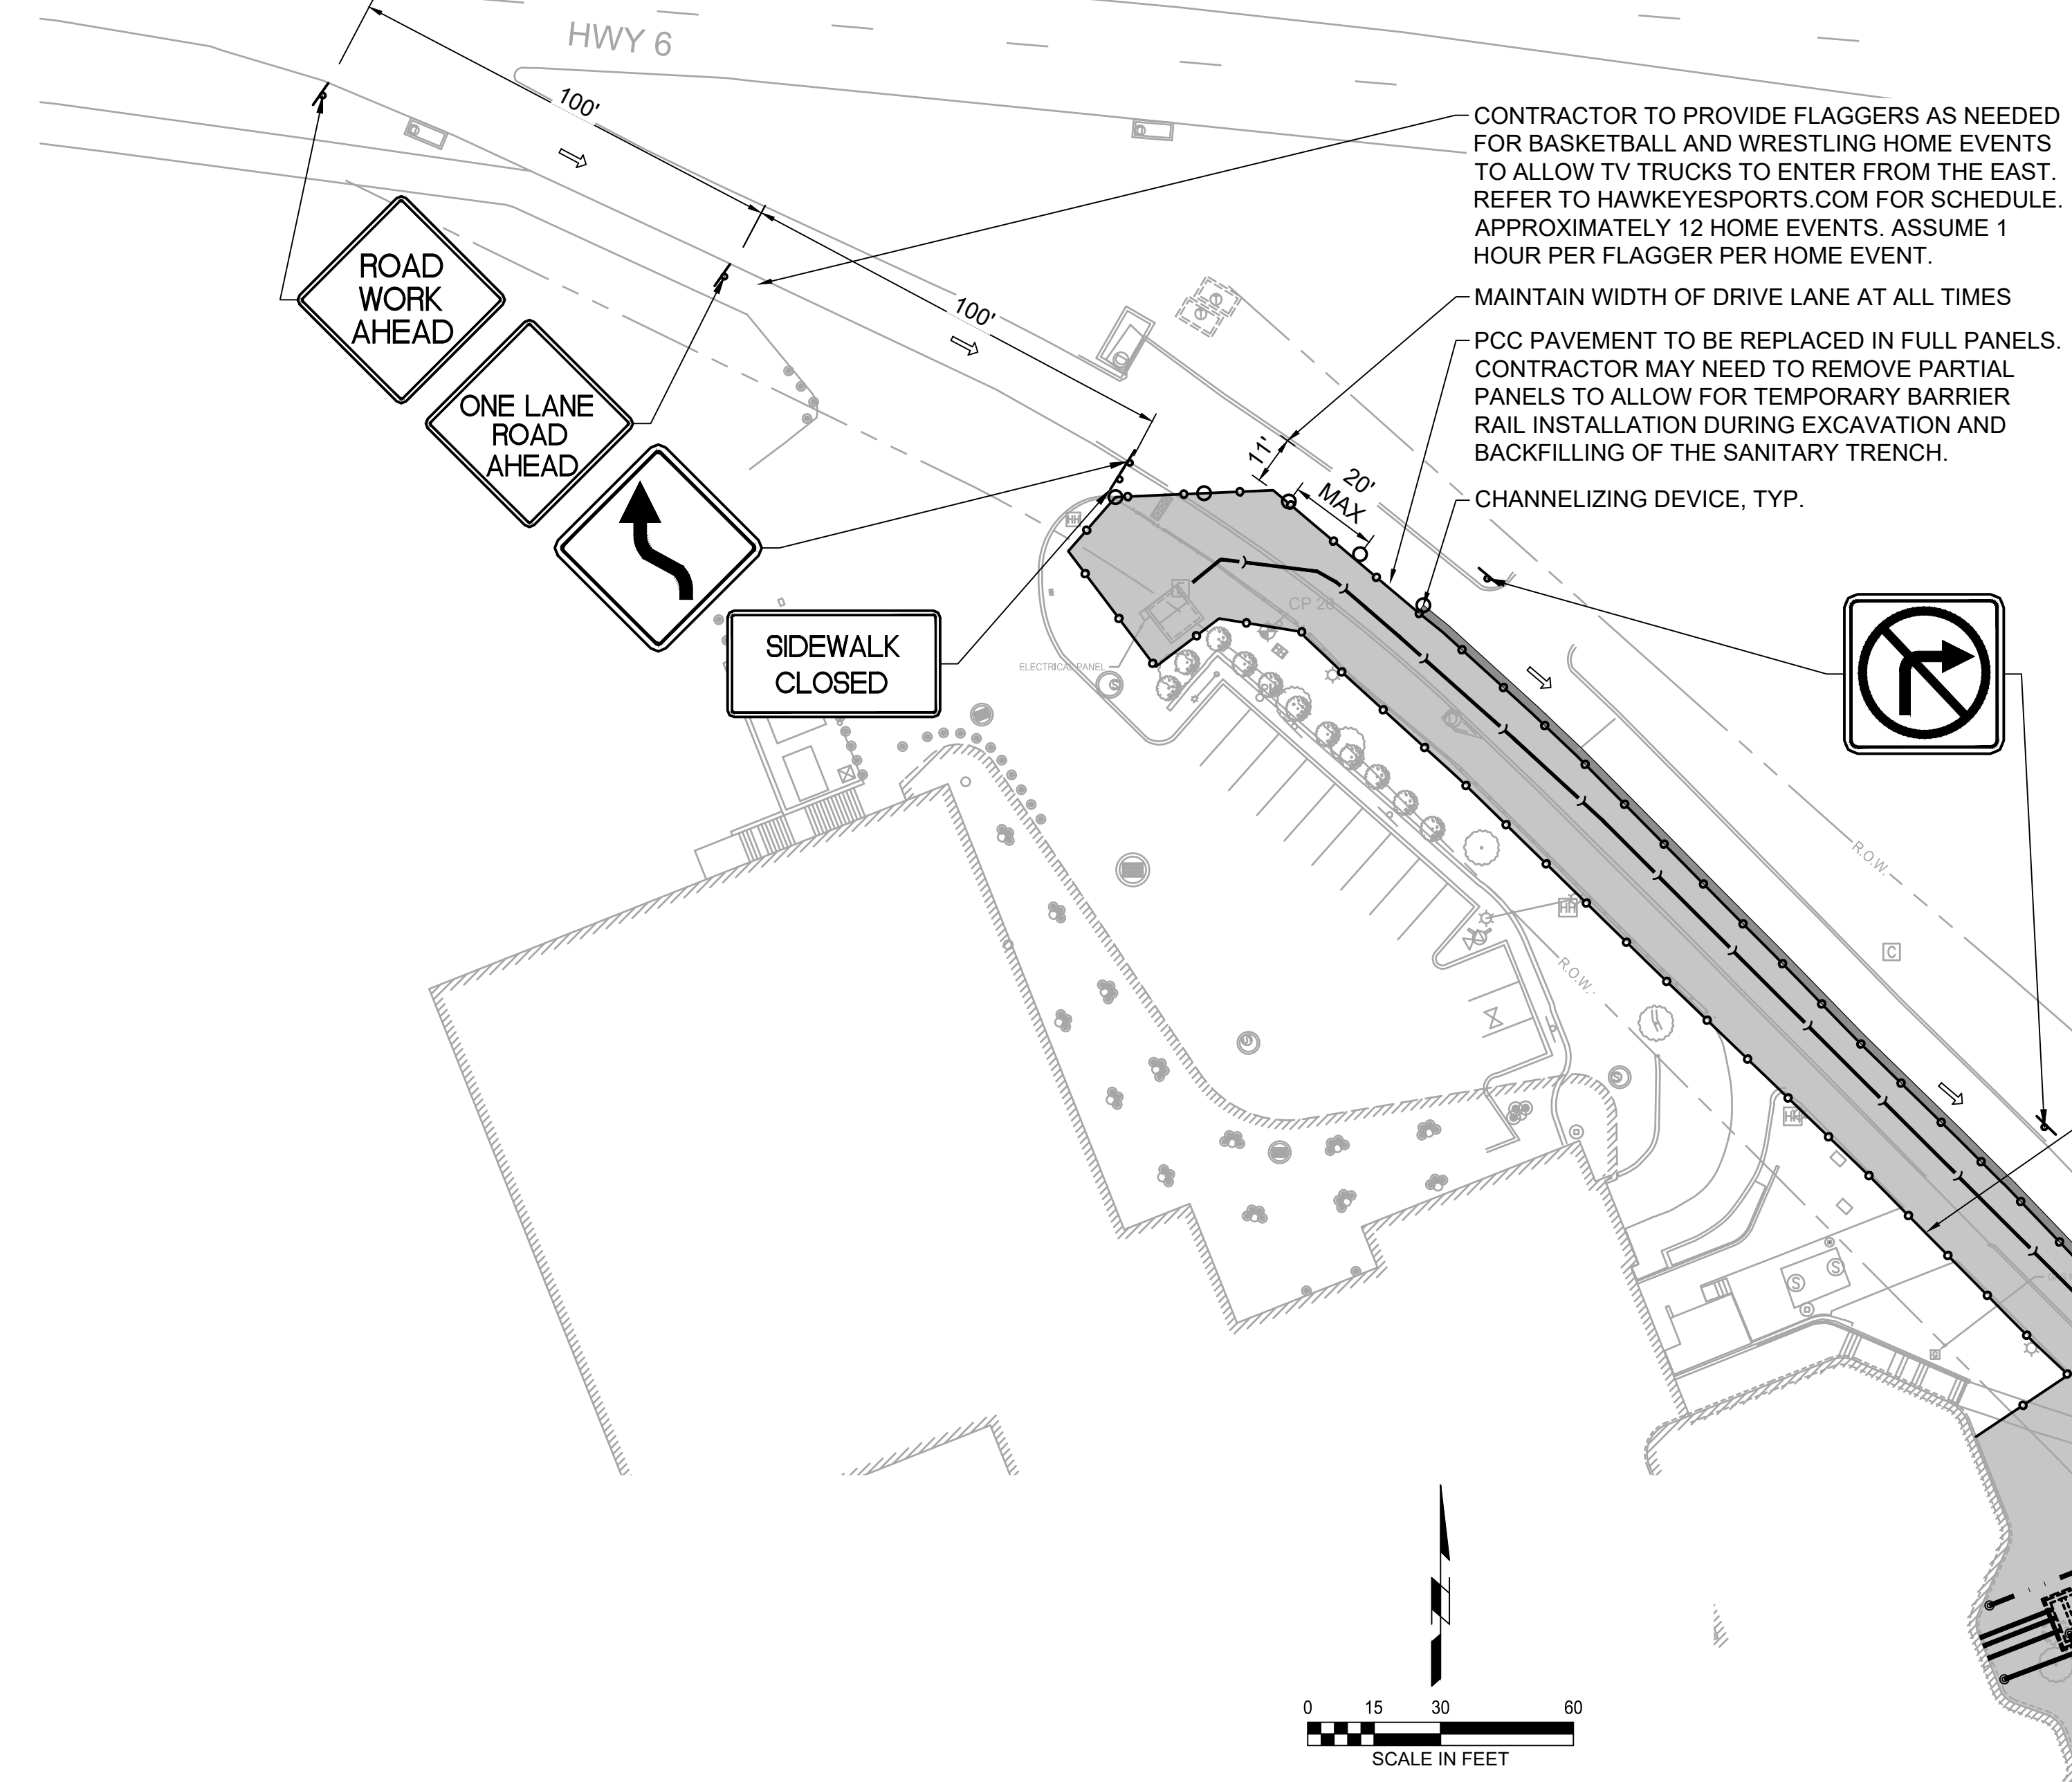


P:\Projects\2022\02\1013010300\1013010300\_C202.dwg 02/02/23 11:14:25 AM

A B C D E F G H

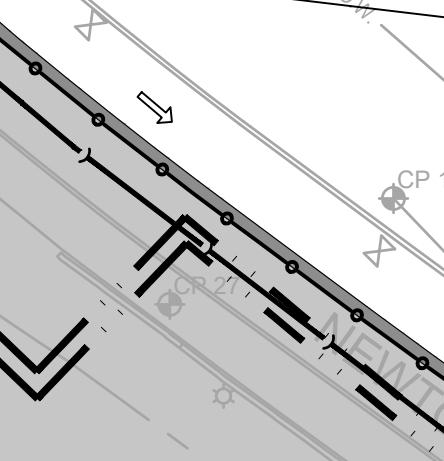

LEGEND	
PLAN MARK	DESCRIPTION
	TRAFFIC CONTROL SIGN (TYPE AS INDICATED)
	TRAFFIC CONTROL SIGN (TYPE AS INDICATED)
	ROADWAY VEHICLE TRAFFIC FLOW ARROW
	CHANNELIZING DEVICE
	CONSTRUCTION AREA
	CHAIN LINK CONSTRUCTION FENCE
	TREE PROTECTION FENCE
	PEDESTRIAN ROUTE

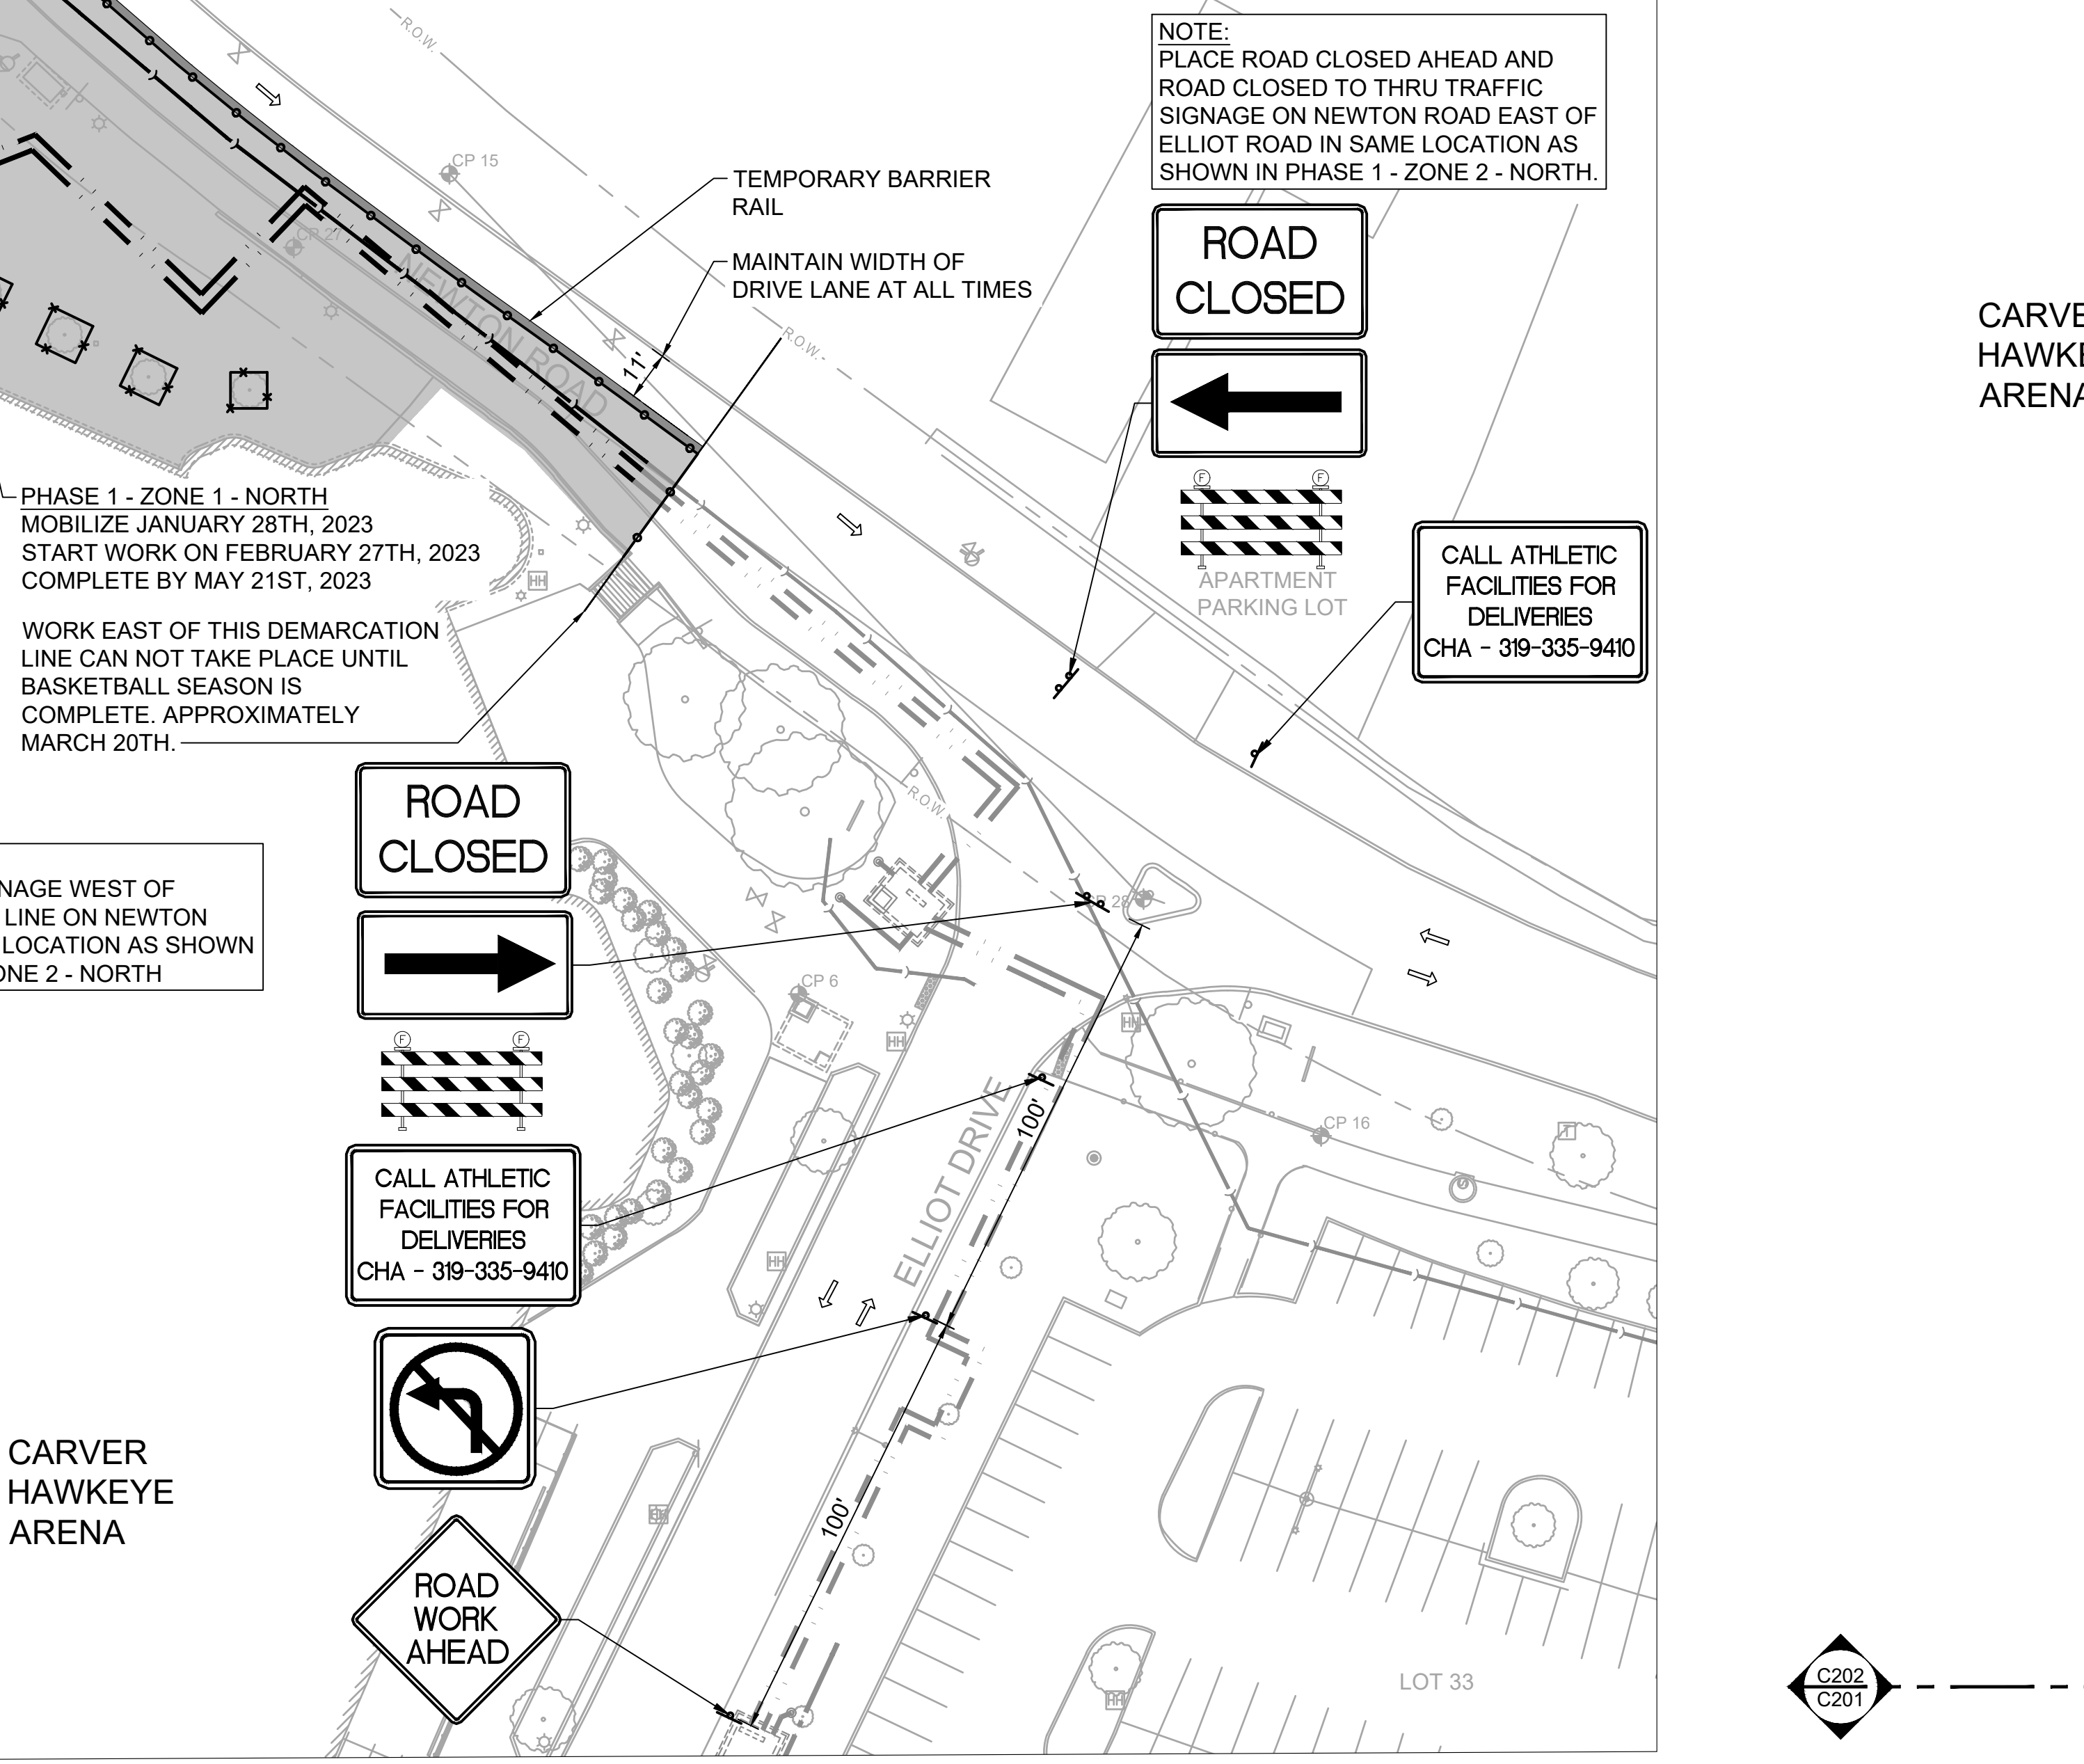

SITE PHASING AND TRAFFIC CONTROL PLAN - PHASE 1 - ZONE 1 - NORTH

SITE PHASING AND TRAFFIC CONTROL PLAN - PHASE 1 - ZONE 2 - NORTH

A B C D E F G H

**SHIVE-HATTERY**  
ARCHITECTURE + ENGINEERING  
2839 Northgate Drive | Iowa City, Iowa 52245  
319.354.3040 | www.shive-hattery.com  
Iowa | Illinois | Indiana | Nebraska | Wisconsin

**IOWA**

**ENGIE**

**DSB & CHA STEAM, CONDENSATE, AND SANITARY SEWER REPLACEMENT**  
ENGINE NORTH-AMERICA  
IOWA CITY, IOWA

DRAWN: NCO
APPROVED: LCH
ISSUED FOR: CONSTRUCTION
DATE: 01/02/23
PROJECT NO.: 1216280
FIELD BOOK: --
CLIENT NO.: IA-171-3524FC

SITE PHASING AND TRAFFIC CONTROL PLAN - PHASE 1 - NORTH
---

**C202**