




Oakdale 69kV Substation

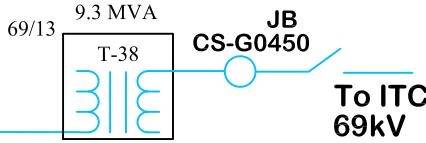


FILE NAME: CampusElectricalDistribution1-line Oakdale

Updated: Oct 22, 2019
Plotted: Oct 22, 2019


Oakdale Power Plant Substation

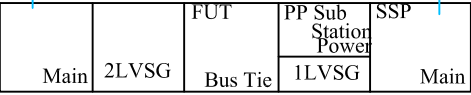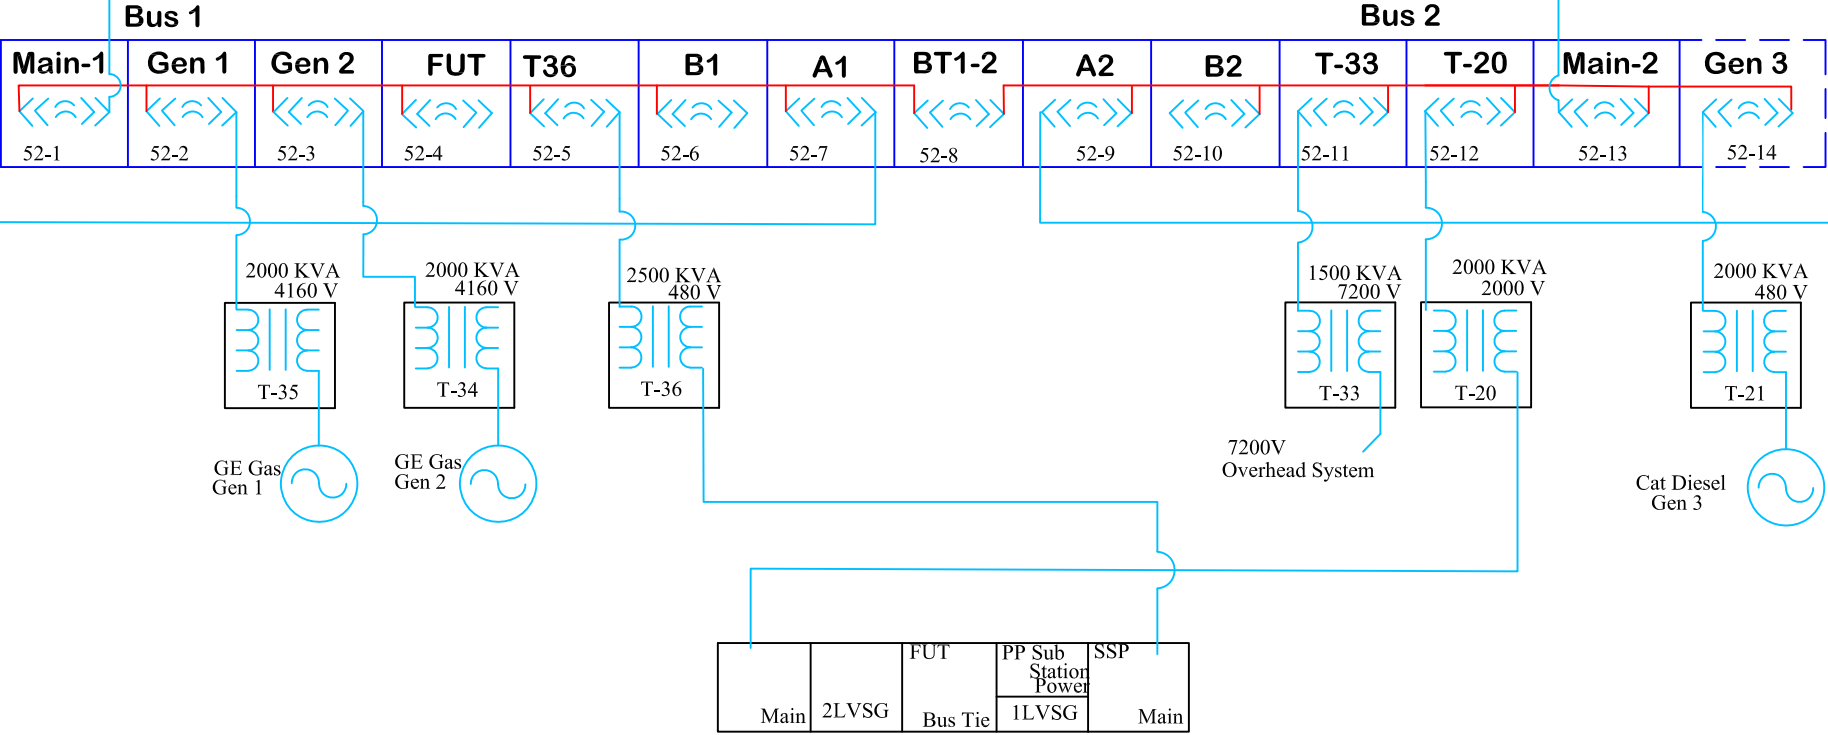


ISC

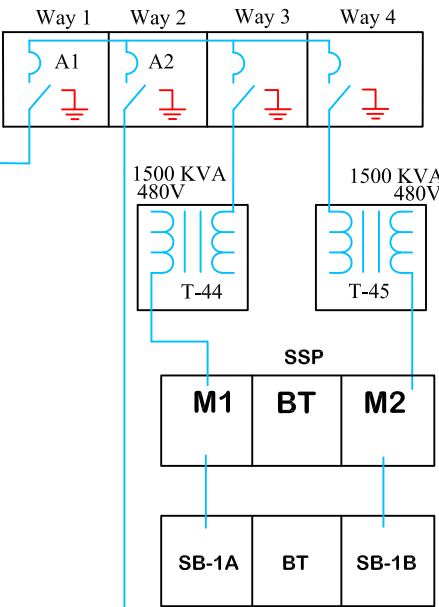


Hygienic Laboratory

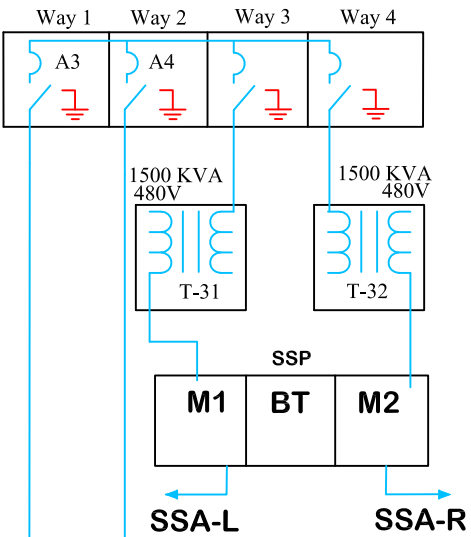


BRSF

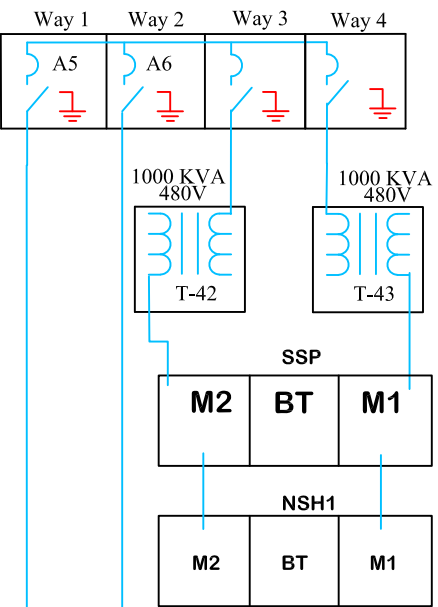


North

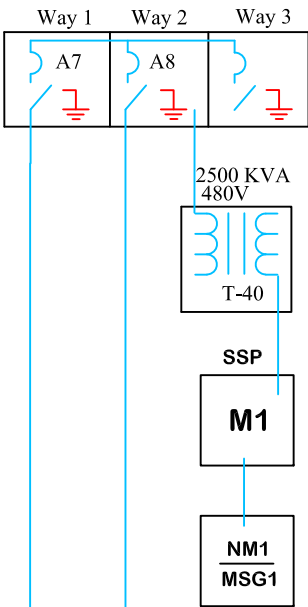


ITF

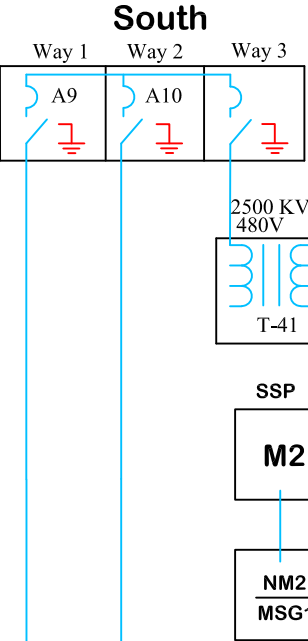

South

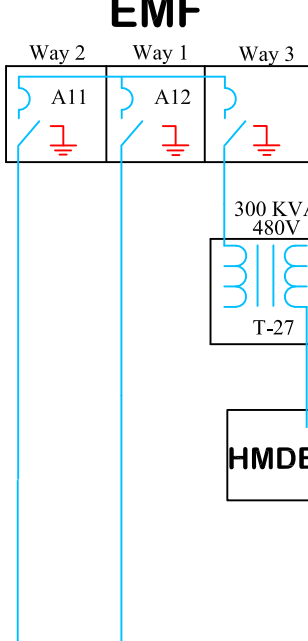

EMF

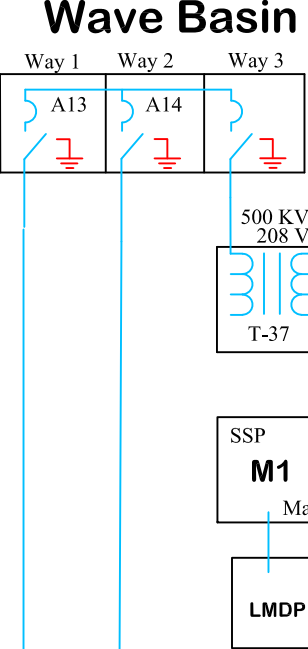

Wave Basin

